

EE-LV00143

RIVERWAYS II

Interreg

Estonia – Latvia



Co-funded by
the European Union

Antsla

3. Technical description

3.1. The objective of the construction procurement is to prepare a detailed design for a swimming pier, changing cabin, picnic area, and accessibility improvements at the Nässmöisa beach area, as well as to construct the aforementioned features, including the supply and installation of materials and equipment. Prior to the execution of the works, a project must be drawn up for the development of the area.

3.2. The basis for the design and construction works is the “**Preliminary Project for the Removal of Sediment from Nässmöisa Reservoir**”, number: 18-03-22-JEP, and the **Accessibility Assessment of the Nässmöisa Lake Swimming Area**.

3.3. No building permit has been issued for the construction project.

3.4. Documentation is available and can be downloaded from the following address:
<https://antsla.ee/projektid1>


3.5. The following works will be designed and constructed:

- **3.5.1.** Design work – based on Annexes 5 and 6
- **3.5.2.** Installation of a floating pier (10 meters in length)
- **3.5.3.** Construction of a changing cabin suitable for wheelchair users
- **3.5.4.** Construction of a toilet suitable for wheelchair users
- **3.5.5.** Construction of a pathway to ensure accessibility to the beach area, including handrail installation into the water
- **3.5.6.** Construction of the beach area
- **3.5.7.** Renovation of the parking lot
- **3.5.8.** Placement of sand in the beach area (several m³ – exact volume to be confirmed)
- **3.6.8.** Land leveling
- **3.6.9.** Dredging of 99 m³ from the lake
- **3.7.** Removal of 1000 m³ of sediment from the swimming area

Näsmõisa rannaala asendiplaan
M 1:2000




- ratastooliga ligipääsetav wc ja riiekkabiin
- ratastooliga ligipääsetav tee
- liivaala kaldal
- parkla
- liivala vees
- süvendatav ala
- ujuvsild 21 m

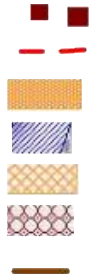

Väljavõtte koostas
maa ja planeeringute spetsialist Ester Hommik
23.05.2025

Antsla vald Antsla linn Nässmõisa järve ujumiskoha lõige
M 1:100

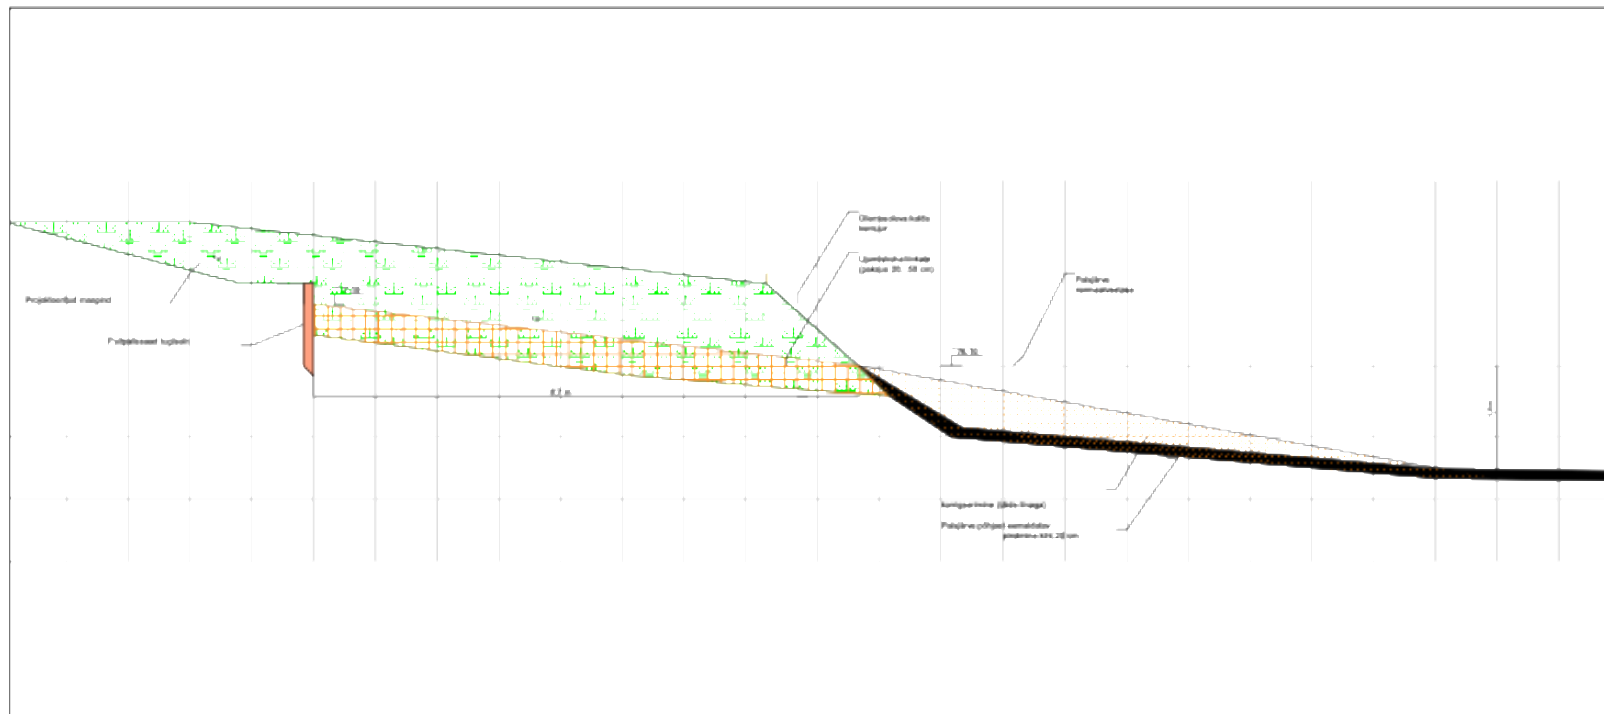

OÜ Alkraneli poolt koostatud plaanil
liivaala vähendas Ester Hommik
04.03.2025