

Interreg



Co-funded by
the European Union


Estonia – Latvia



VALMIERA

15.07.2025

Project site –
Burtnieks Lake Centre Channel

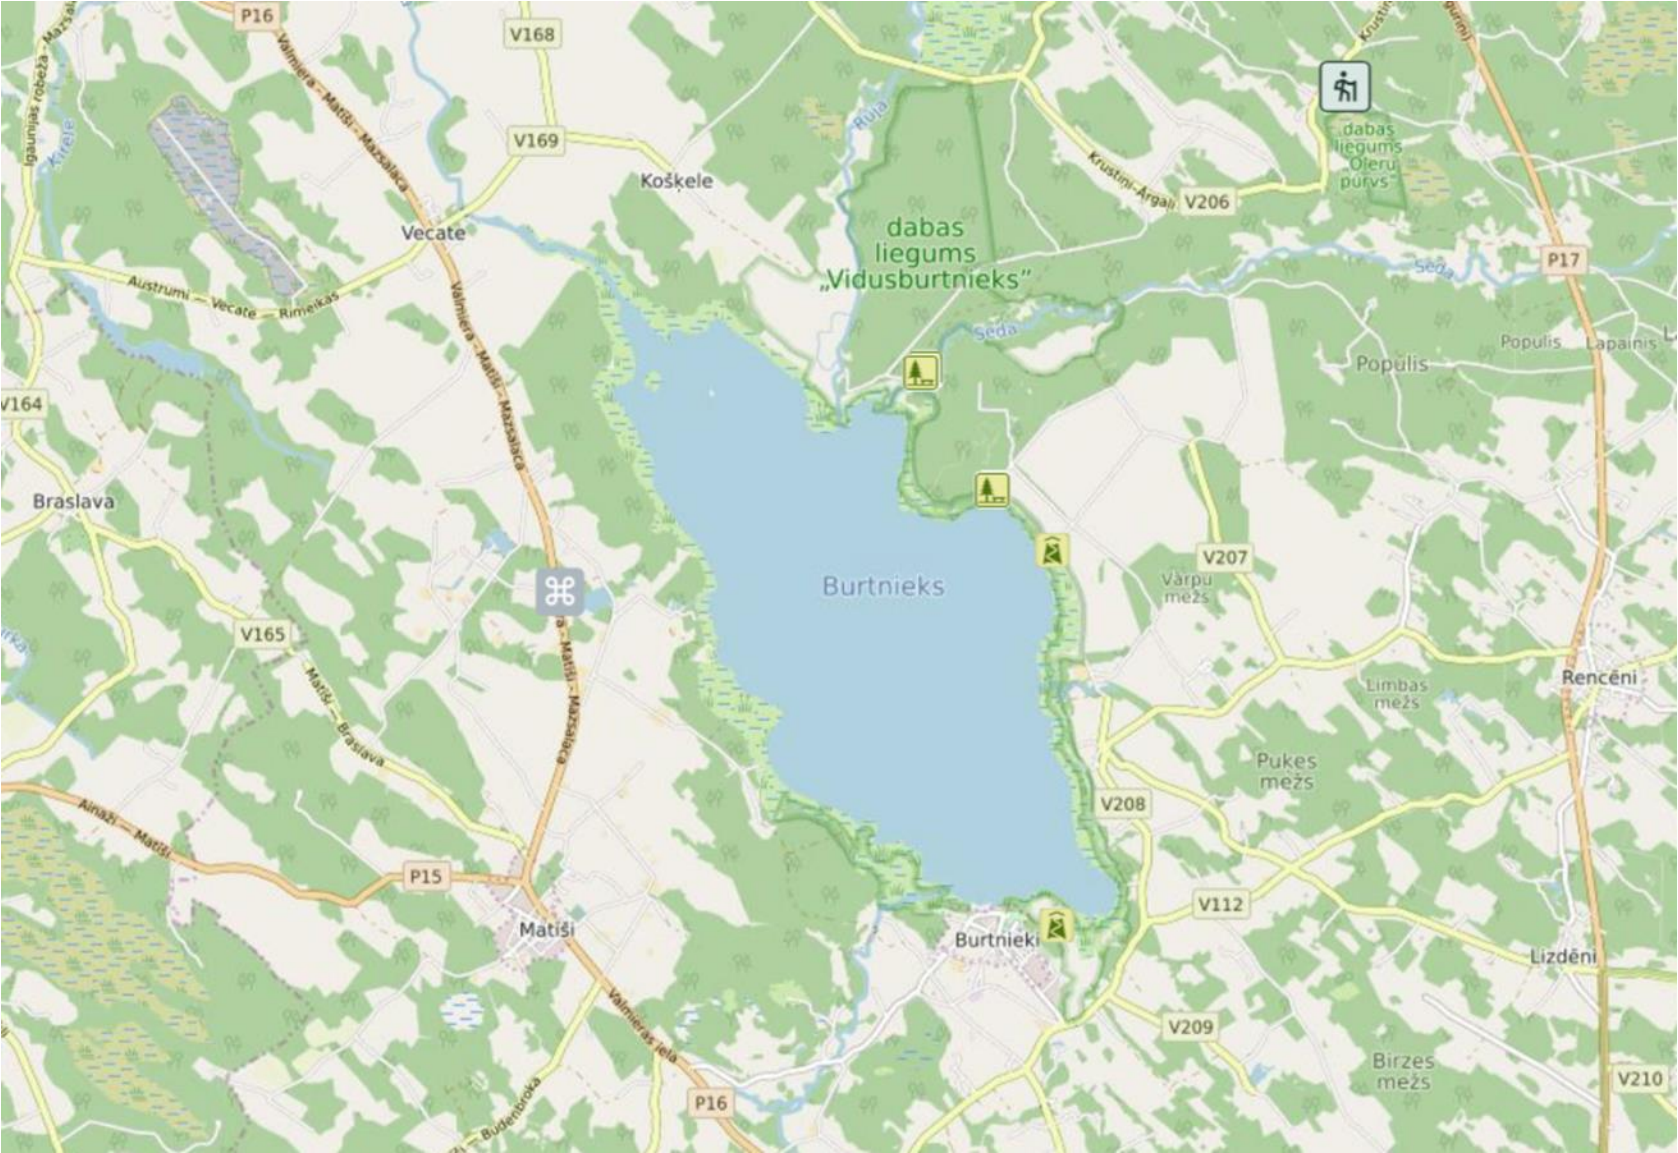


**VALMIERAS
NOVADS.**

Project site - Burtnieks Lake
Centre Channel


**VALMIERAS
NOVADS.**




Project site - Burtnieks Lake Centre Channel

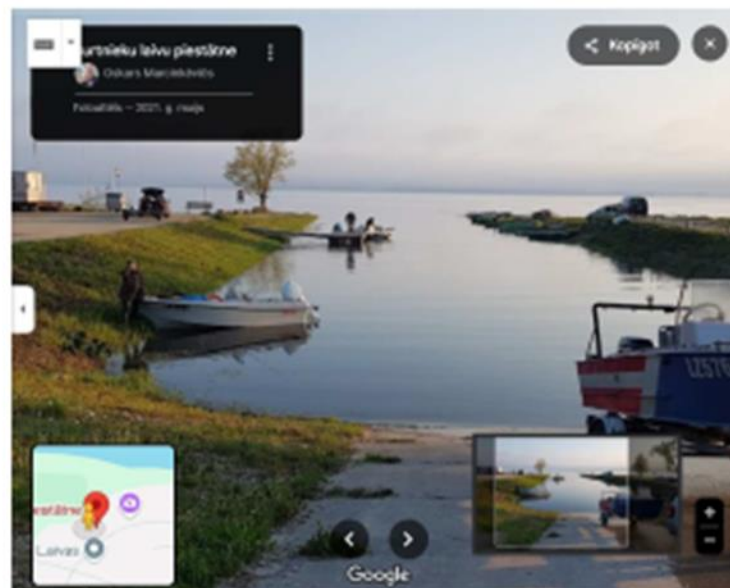


Attēls 2 (Burtnieku kanāls vasaras sezonā)

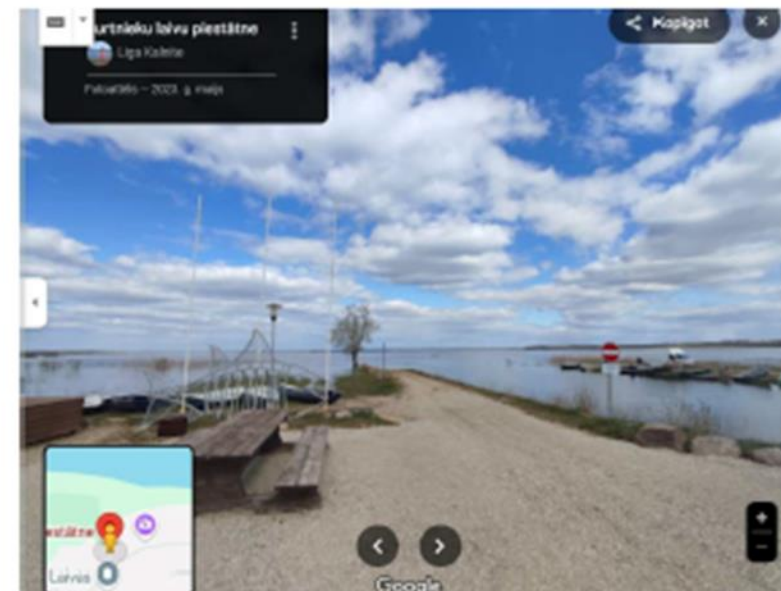

Attēls 3 (Laivu ielaišanas vieta)

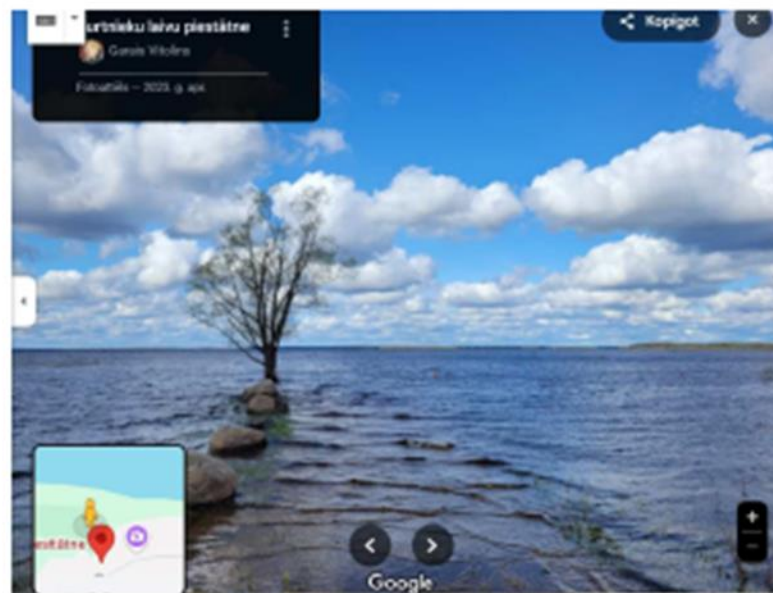

Attēls 4 (Palu laikā)

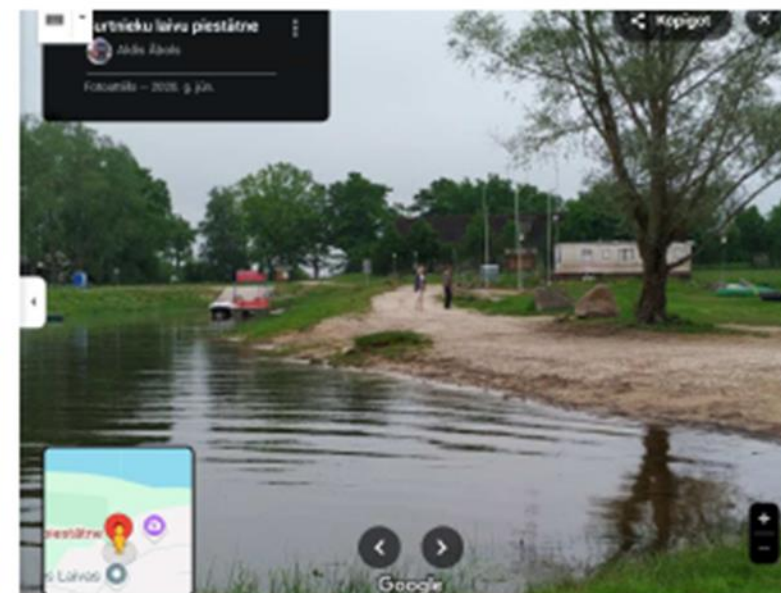

Attēls 5 (Laivu ielaišanas vieta, skats no ezera puses)

**VALMIERAS
NOVADS.**

- 06.01.2025 Contract for construction project design signed with "Pontoni.lv" (construction project preparation is financed by the municipality)
- Project submission deadline - 05.06.2025
- 5 construction project planning phase meetings have been held
- 3 sketch design options have been submitted. The third design solution has been accepted by the municipality
- Construction project has not been submitted at the moment

**VALMIERAS
NOVADS.**



PONTONI

“Pontona laipa Burtnieku ezera krastā”

PRIEKŠPROJEKTS


Izstrādāts:
SIA “Pontoni.lv”
Reģ. Nr.”40003764955
Juridiskā adrese: Malienas iela 76-62, Rīga, LV-1064
Tālrunis: +371 6 30 44 000
Mārtiņš Ošs
SIA „Pontoni.lv” valdes priekšsēdētājs
Tel: +371 29 406 359
E-pasts: martins@pontoni.lv

Alternative 2 of the construction project

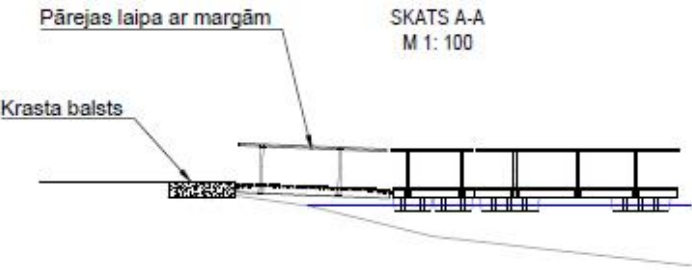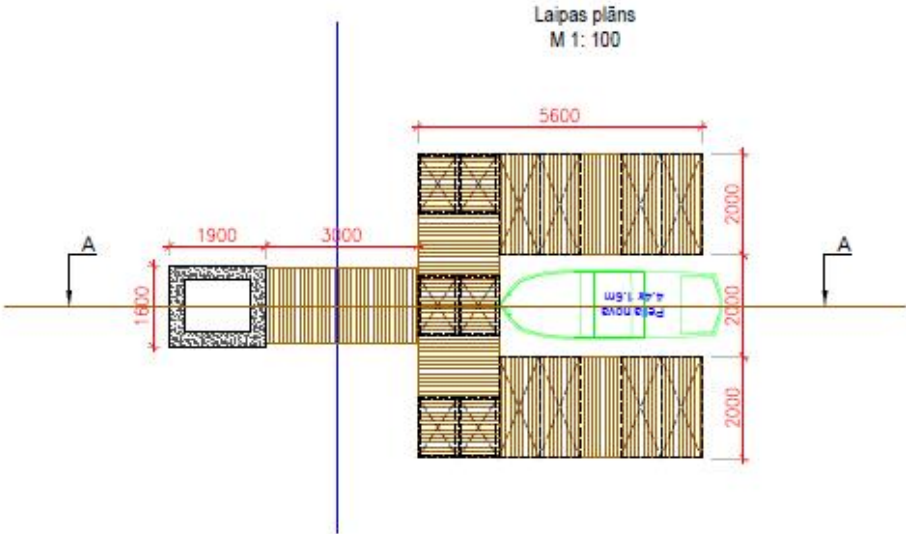

Piezīmes:
1. Gultne parādīta nosacīti;


Laipas novietojums
M 1:500

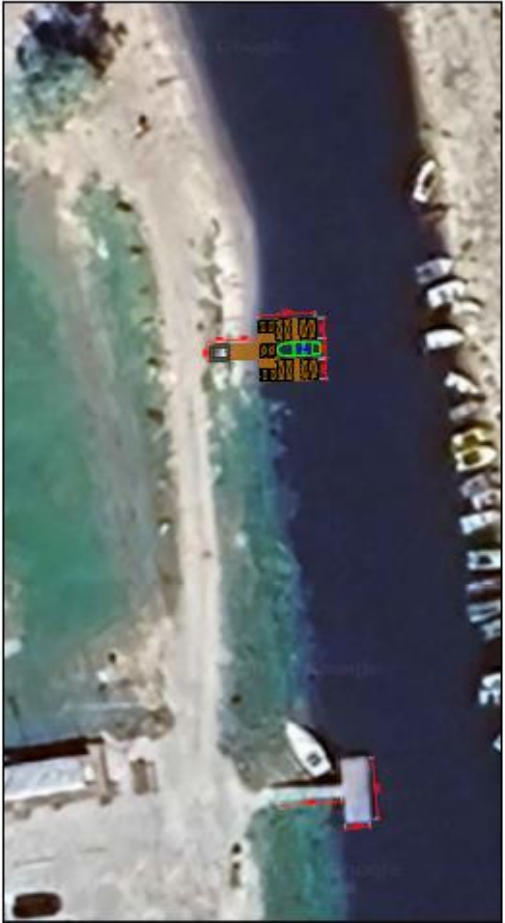

**VALMIERAS
NOVADS.**

Pasūtītājs: Valmieras novada pašvaldība		Nosaukums: Platforma iekāpšanai laivā					
Projekts: Pontona laipa Burtnieku ezera krastā							
							
info@ponton.lv +371 639 44 000							
WWW.LAIPAS.LV							
		Projekta nr: 06.2017.AK001018	Modelis: SP	Projekta daļa: HB	Realizācija nr: HB-20	Pārbauda: D	Mērogs: 1:100
		Autors: Emīls Šteplis					07.03.2025
		Projektanta: Martins Oss					07.03.2025
		Pārbaudītājs: Martins Oss					07.03.2025
		Dokuments: 20250307.dwg					

Alternative 3 of the construction project

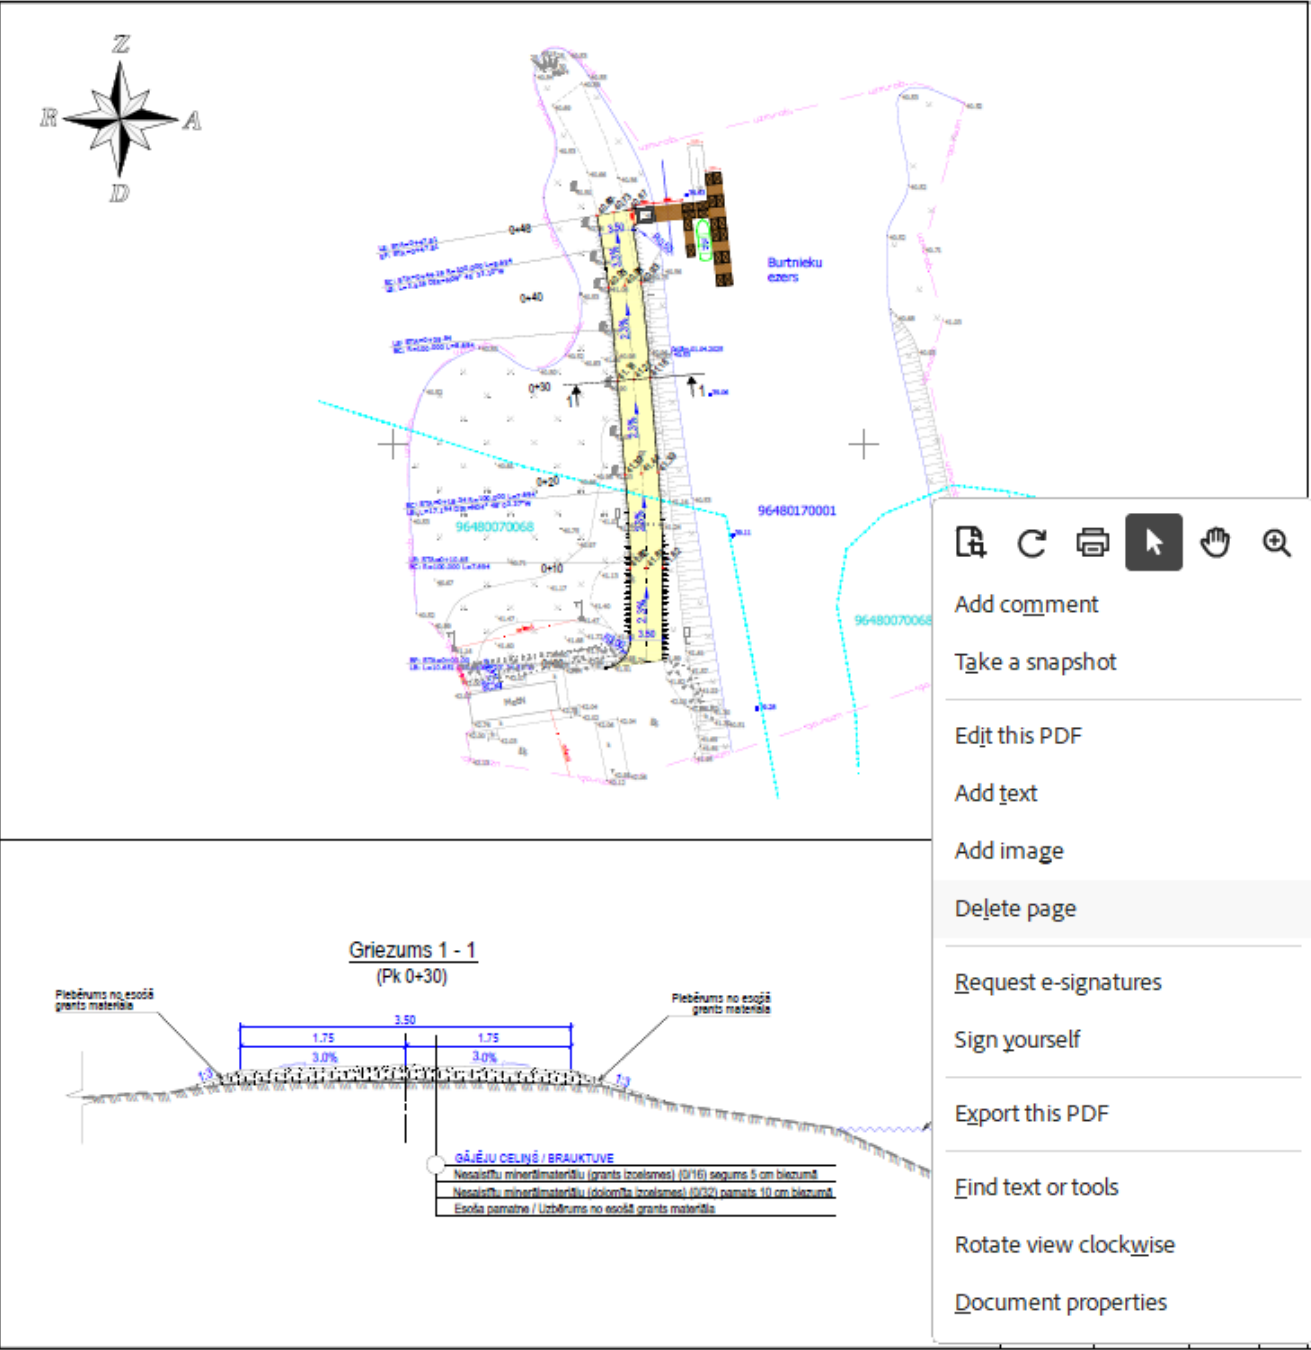

VALMIERAS
NOVADS.

Alternative 3 of the construction project

VALMIERAS NOVADS.



Action now, next steps

- ◆ The municipality intends to apply the penalties stipulated in the contract
- ◆ Communication is ongoing regarding the completion of the construction project (if at all "Pontoni.lv" will continue with the development of the construction project) and updated deadlines for the submission of the construction project

Good luck to you - the
project colleagues!

Have a sunny summer!

VALMIERA

Dzīvojam zaļi!
Evergreen city!